

REMOVE AND RESET GUARDRAIL
STA. 33+00 TO 34+08, RT

REPLACE GUARDRAIL POST ASSEMBLY
STA. 34+75 (STOWE ST.), RT (2 POSTS)

REPLACE GUARDRAIL BEAM UNIT
STA. 33+50, RT (3 SECTIONS)
STA. 34+75 (STOWE ST.), RT (3 SECTIONS)
STA. 35+39 (STOWE ST.) TO 38+00, RT (2 SECTIONS)
SEE SHEETS 20 & 21

DURABLE 4 INCH WHITE LINE, TYPE A TAPE 4 INCH WHITE LINE
(ALL LINES WILL INCLUDE EDGE LINE BREAKS AND RADII FOR SIDE ROADS)
STA. 33+00 TO 38+00, SOLID LT & RT
STA. 33+00 TO 34+33, SOLID RT (LANE LINE)
STA. 35+39, SOLID RT (EDGE LINES, STOWE ST. TH-2)
STA. 35+50, SOLID LT (EDGE LINES, BLUSH HILL RD. TH-2)
STA. 36+38 TO 37+38, SOLID CL (LANE LINE)
STA. 37+38 TO 38+00, DOTTED CL
STA. 37+38 TO 38+00, DOTTED RT


DURABLE 4 INCH YELLOW LINE, TYPE A TAPE 4 INCH YELLOW LINE
(ALL LINES WILL INCLUDE ϕ BREAKS FOR SIDE ROADS)
STA. 33+00 TO 34+35, SOLID LT & RT
STA. 36+36 TO 38+00, DOUBLE SOLID RT
STA. 35+39, DOUBLE SOLID RT (STOWE ST. TH-2)
STA. 35+50, DOUBLE SOLID LT (BLUSH HILL RD. TH-2)

DURABLE 8 INCH WHITE LINE, TYPE A TAPE 8 INCH WHITE LINE
STA. 33+00 TO 35+00, SOLID LT (DIAGONALS)
SEE SHEET 25

DURABLE 24 INCH STOP BAR, TYPE A TAPE 24 INCH STOP BAR
STA. 34+35, RT
STA. 35+39, RT (STOWE ST. TH-2)
STA. 35+50, LT (BLUSH HILL RD. TH-2)
STA. 36+36, LT - RT

DURABLE LETTER OR SYMBOL, TYPE D TAPE
STA. 33+51, RT "ONLY"
STA. 33+51, RT ARROWS (2)
STA. 34+22, RT ARROWS (2)
STA. 34+25, RT ARROW
STA. 36+46, RT ARROW
STA. 36+49, LT ARROWS (2)
STA. 36+87, LT ARROWS (2)
STA. 36+87, RT "ONLY"
STA. 36+94, RT BIKE LANE SYMBOL
STA. 37+06, RT BIKE LANE 1
STA. 37+31, LT ARROWS (2)
STA. 37+34, RT ARROW

LETTER OR SYMBOL
STA. 33+51, RT ARROWS (2)
STA. 34+22, RT ARROWS (2)
STA. 34+25, RT ARROW
STA. 36+46, RT ARROW
STA. 36+49, LT ARROWS (2)
STA. 36+87, LT ARROWS (2)
STA. 36+94, RT BIKE LANE SYMBOL
STA. 37+06, RT BIKE LANE ARROW

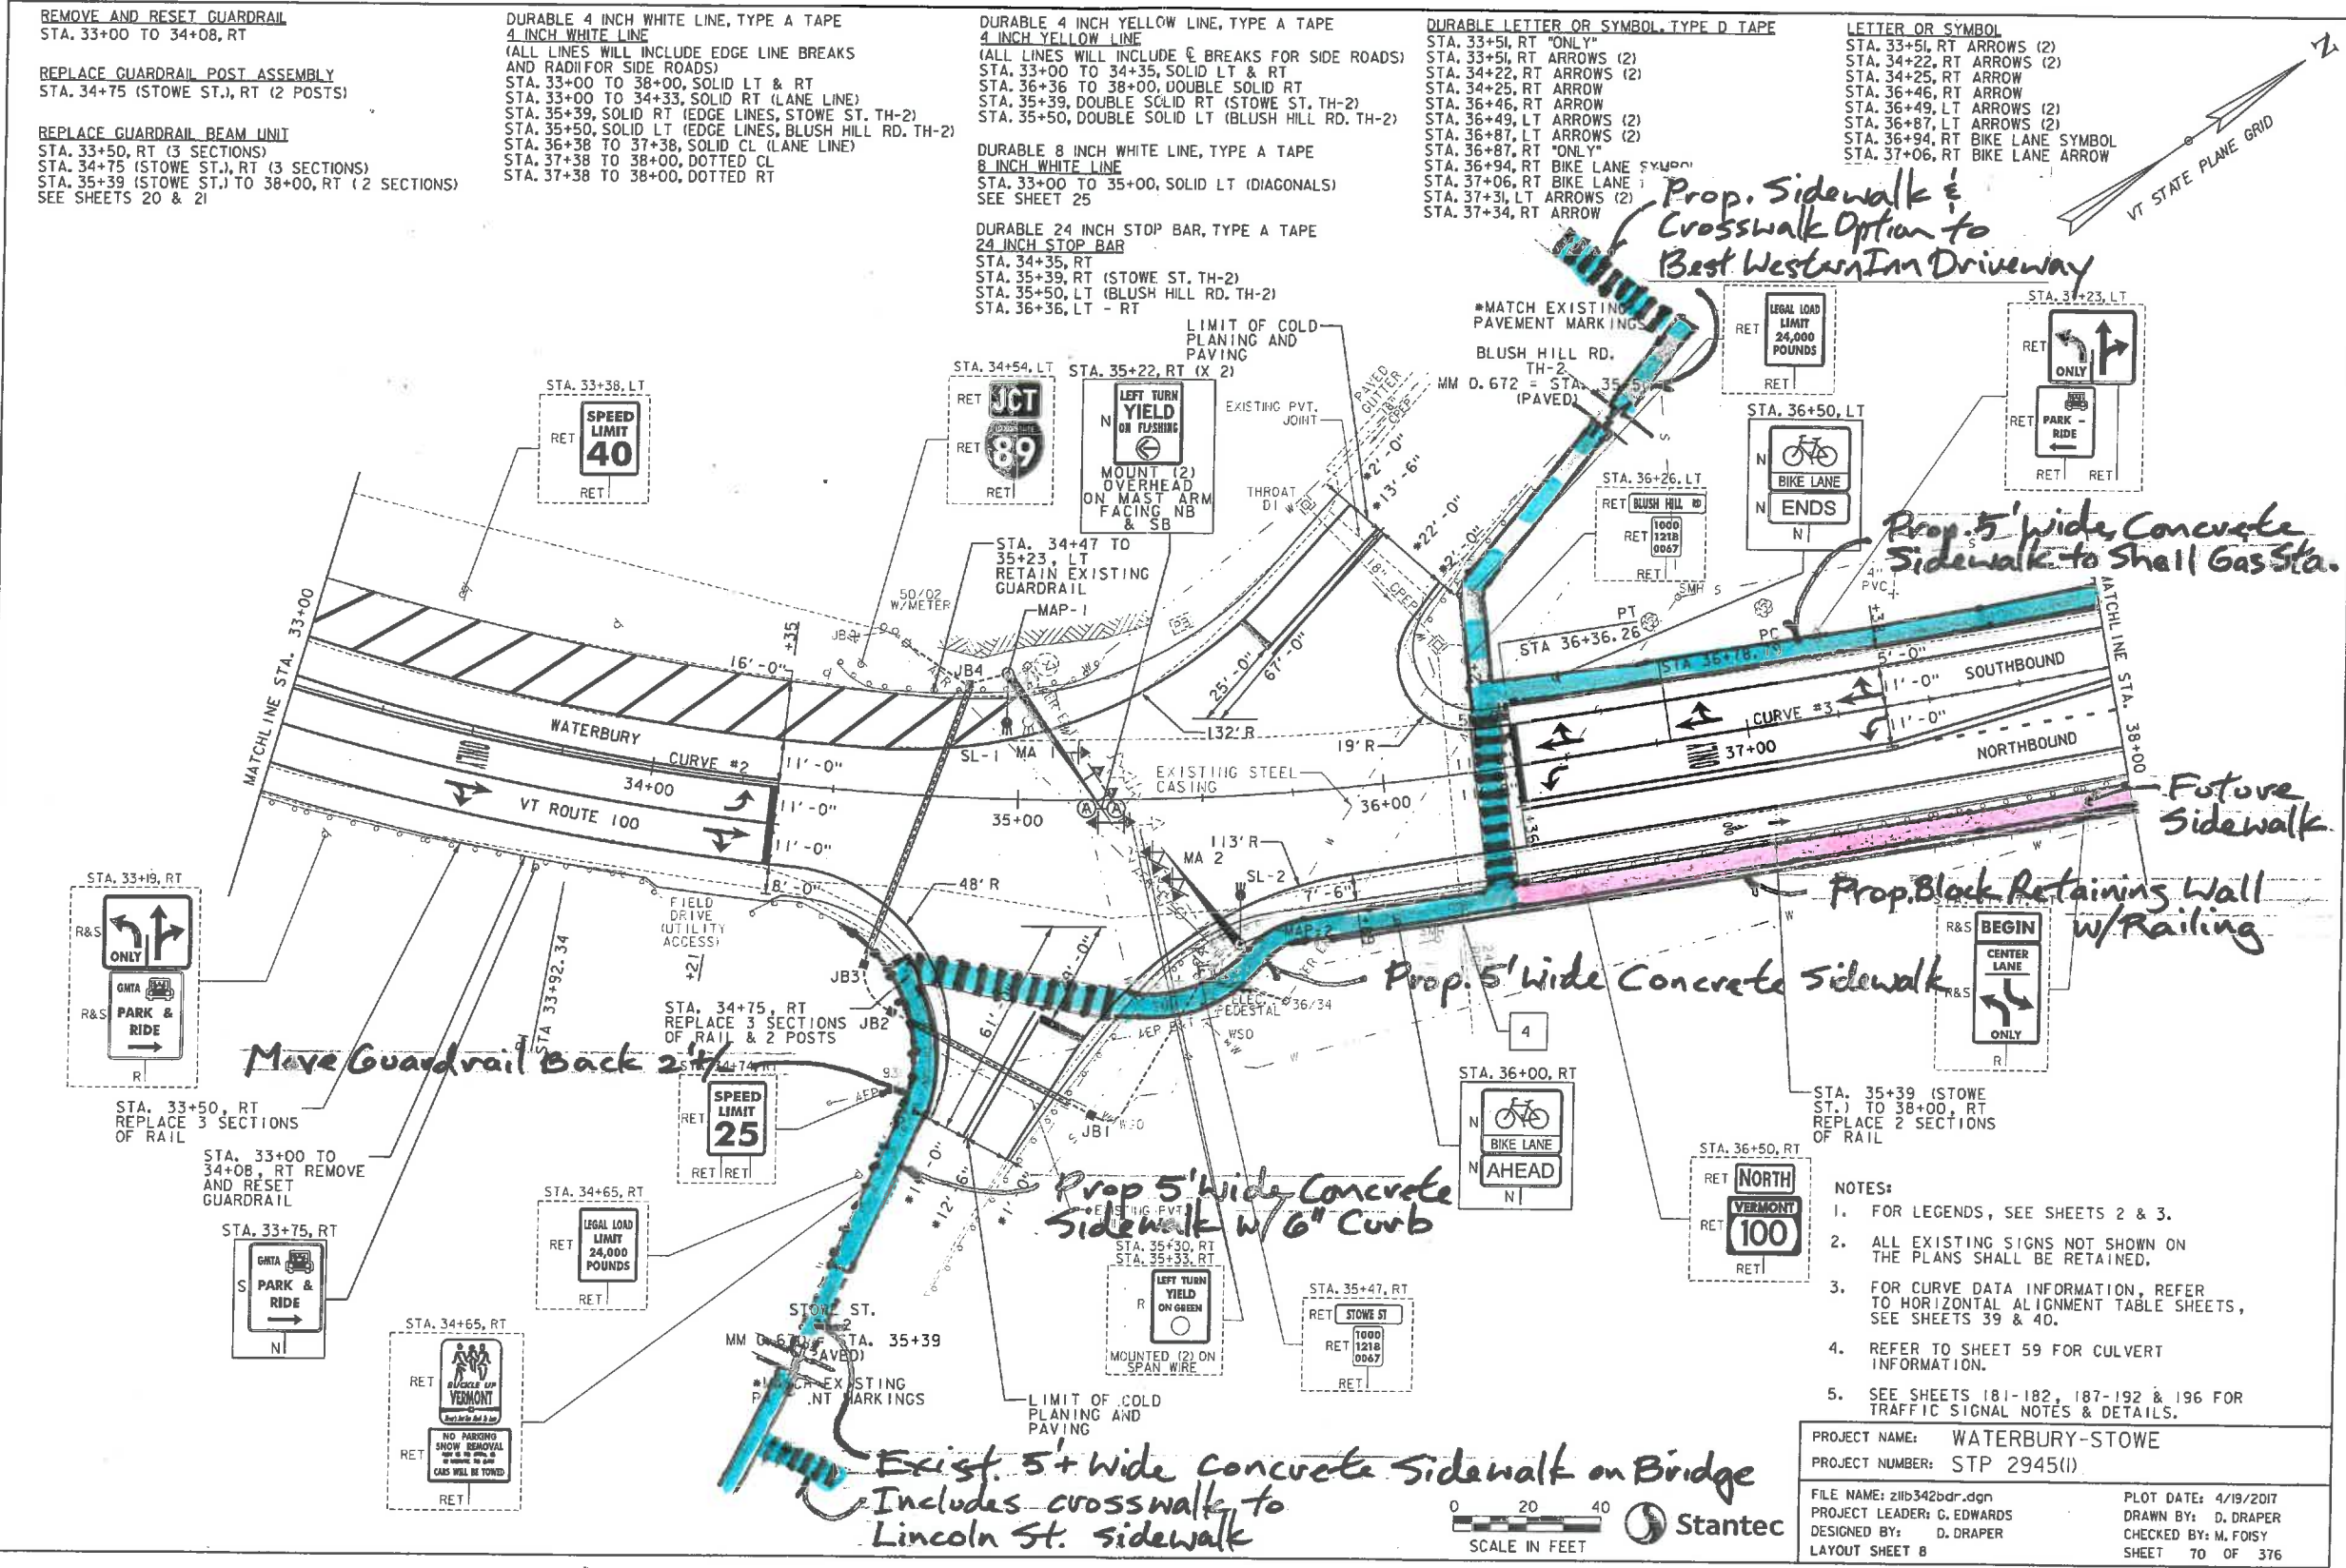

Prop. Sidewalk & Crosswalk Option to Best Western Inn Driveway

Prop. 5' wide Concrete Sidewalk to Shell Gas Sta.

Future Sidewalk

Prop. Block Retaining Wall w/Railing

Prop. 5' wide Concrete Sidewalk

Prop 5' wide Concrete Sidewalk w/6" Curb

Exist. 5' wide concrete Sidewalk on Bridge Includes crosswalk to Lincoln St. sidewalk

Move Guardrail Back 2'

- NOTES:**
- FOR LEGENDS, SEE SHEETS 2 & 3.
 - ALL EXISTING SIGNS NOT SHOWN ON THE PLANS SHALL BE RETAINED.
 - FOR CURVE DATA INFORMATION, REFER TO HORIZONTAL ALIGNMENT TABLE SHEETS, SEE SHEETS 39 & 40.
 - REFER TO SHEET 59 FOR CULVERT INFORMATION.
 - SEE SHEETS 181-182, 187-192 & 196 FOR TRAFFIC SIGNAL NOTES & DETAILS.

PROJECT NAME: WATERBURY-STOWE
PROJECT NUMBER: STP 2945(I)
FILE NAME: z11b342bdr.dgn
PROJECT LEADER: G. EDWARDS
DESIGNED BY: D. DRAPER
LAYOUT SHEET B
PLOT DATE: 4/19/2017
DRAWN BY: D. DRAPER
CHECKED BY: M. FOISY
SHEET 70 OF 376

